




State Route 99 Wall Aesthetic Themes

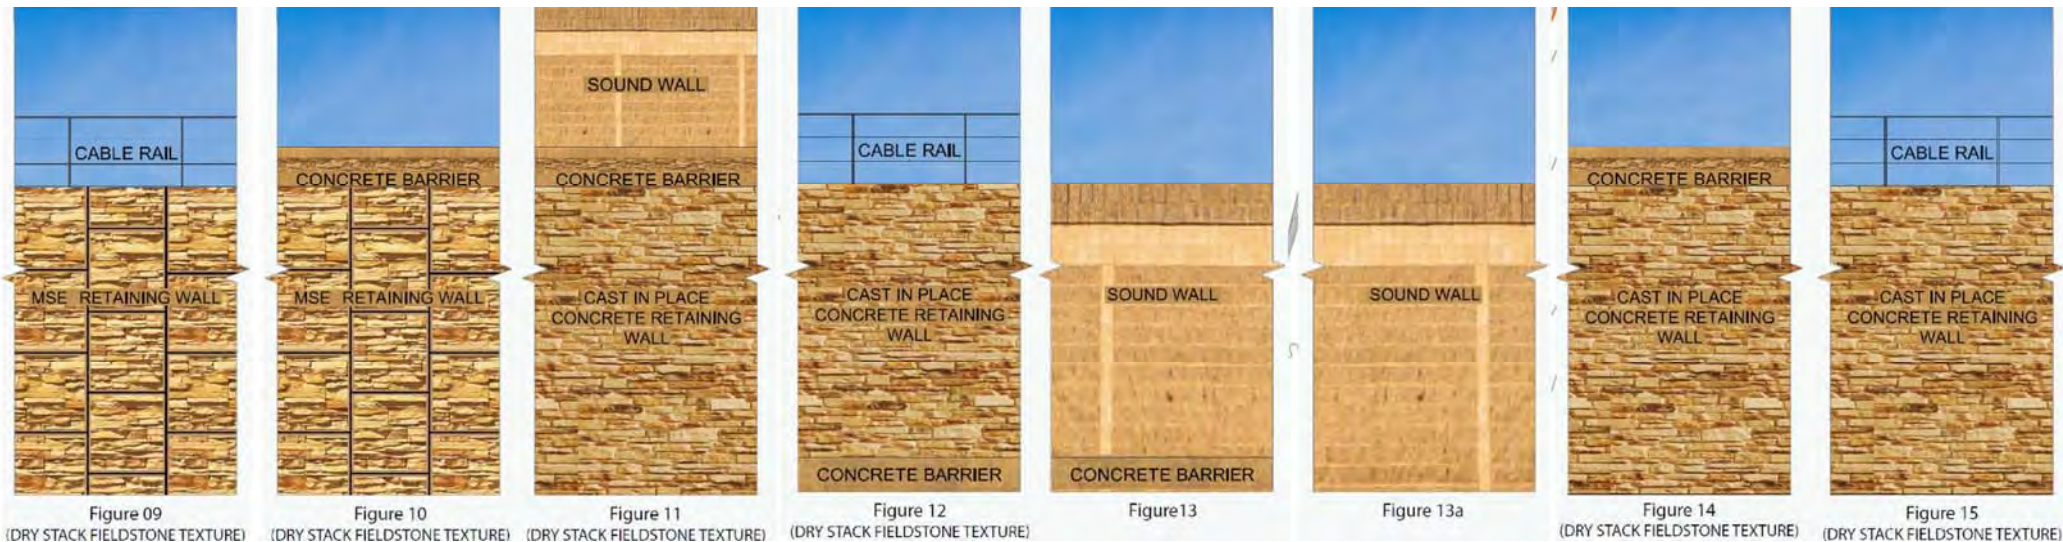


State Route 58 Wall Aesthetic Themes

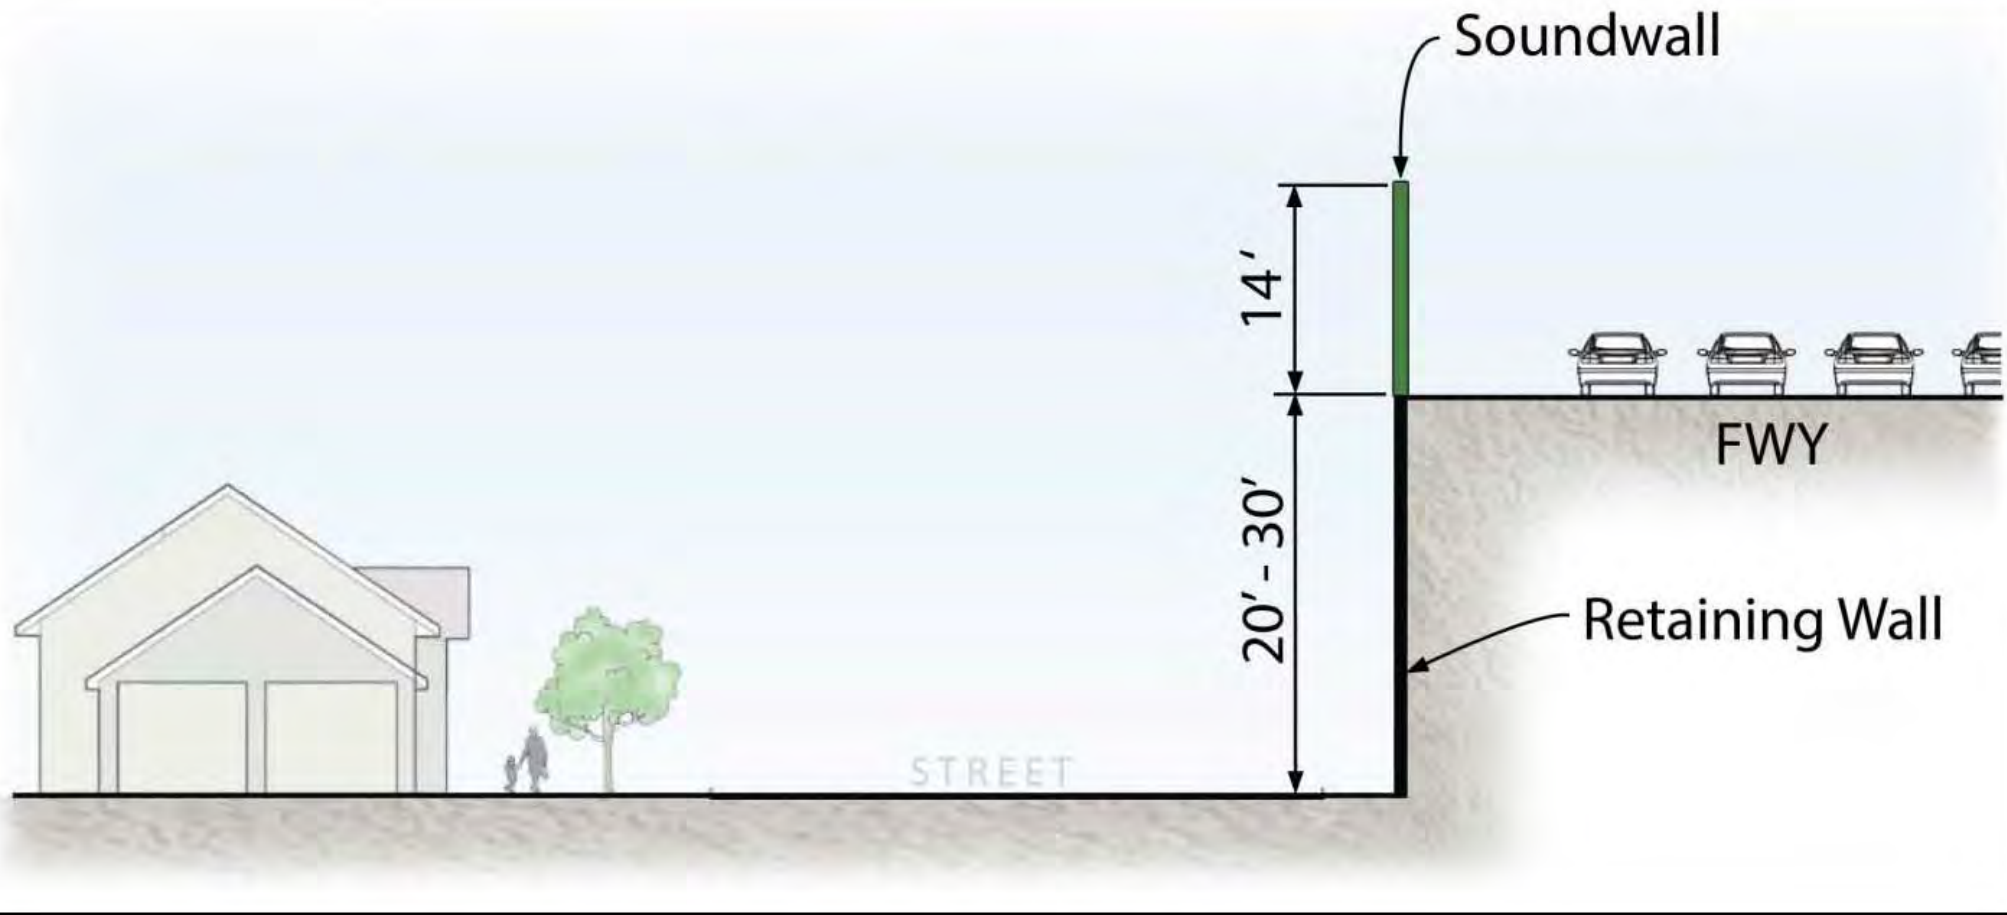

Freeway Elevated With Retaining Wall And Sound Wall Cross Section

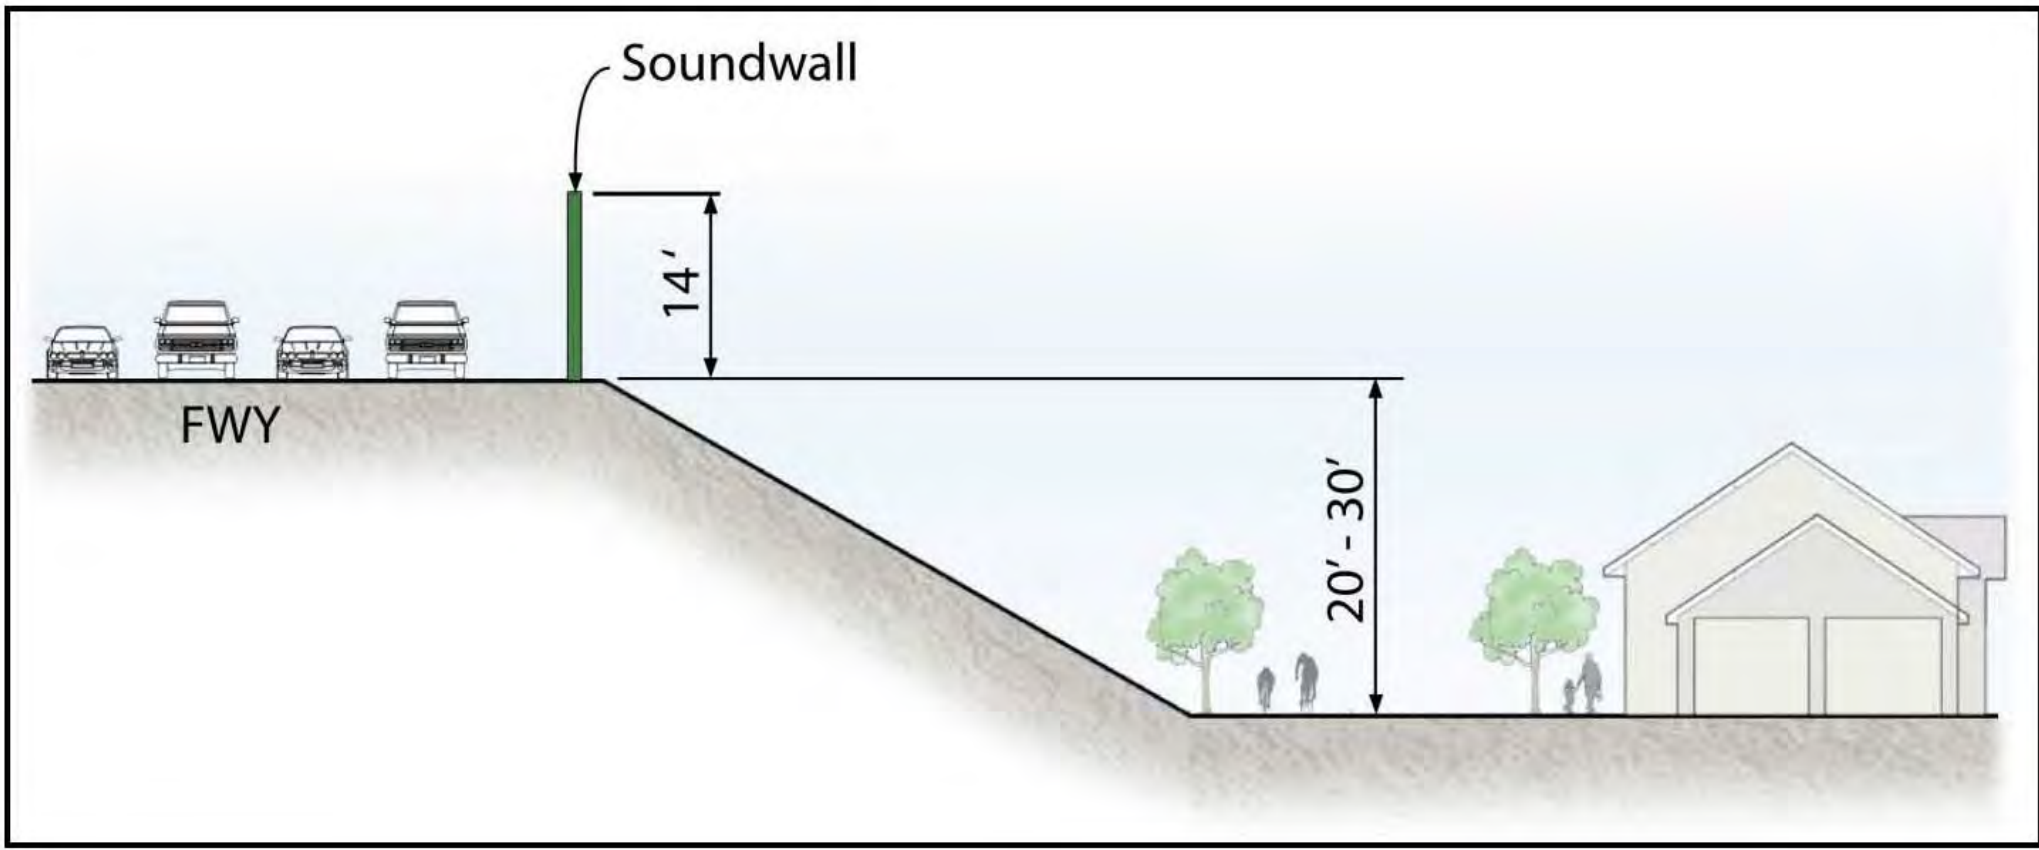

Freeway Elevated With Sound Wall Cross Section

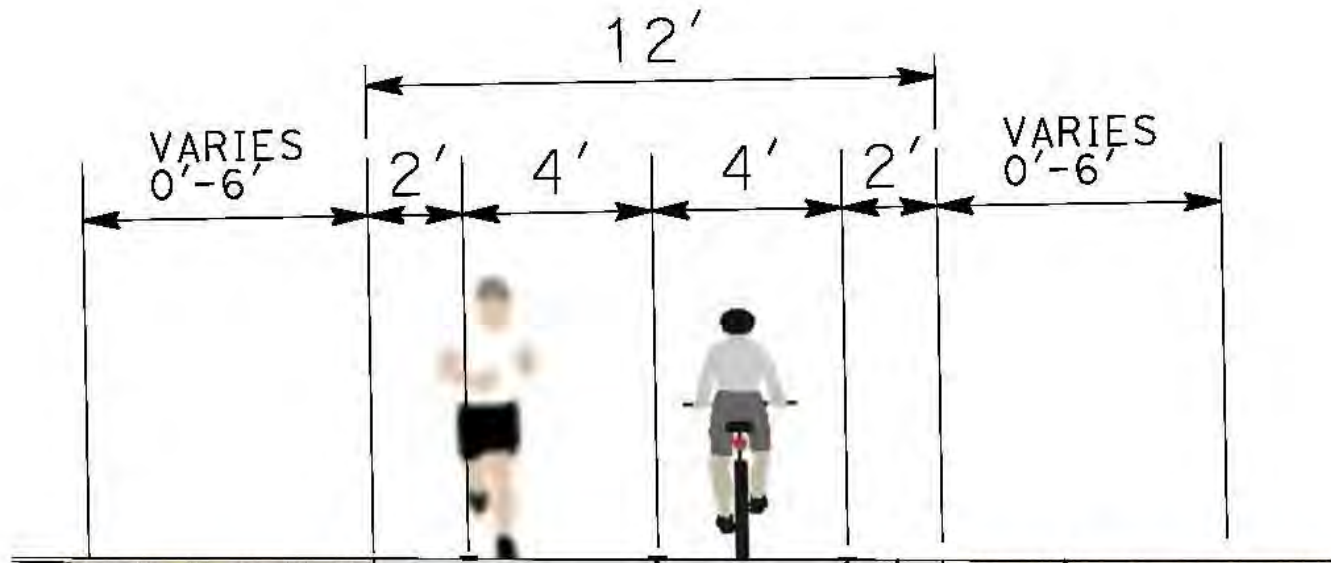

4" YELLOW DASHED
CENTERLINE STRIPE

4" WHITE EDGE STRIPE

PAVED SHOULDER

LANDSCAPE OR HARDSCAPE
BUFFER TO SAFETY RAIL,
WALL, SIGN, ETC.

CLASS I PATH TYPICAL SECTION